



2階平面図

S=1/200

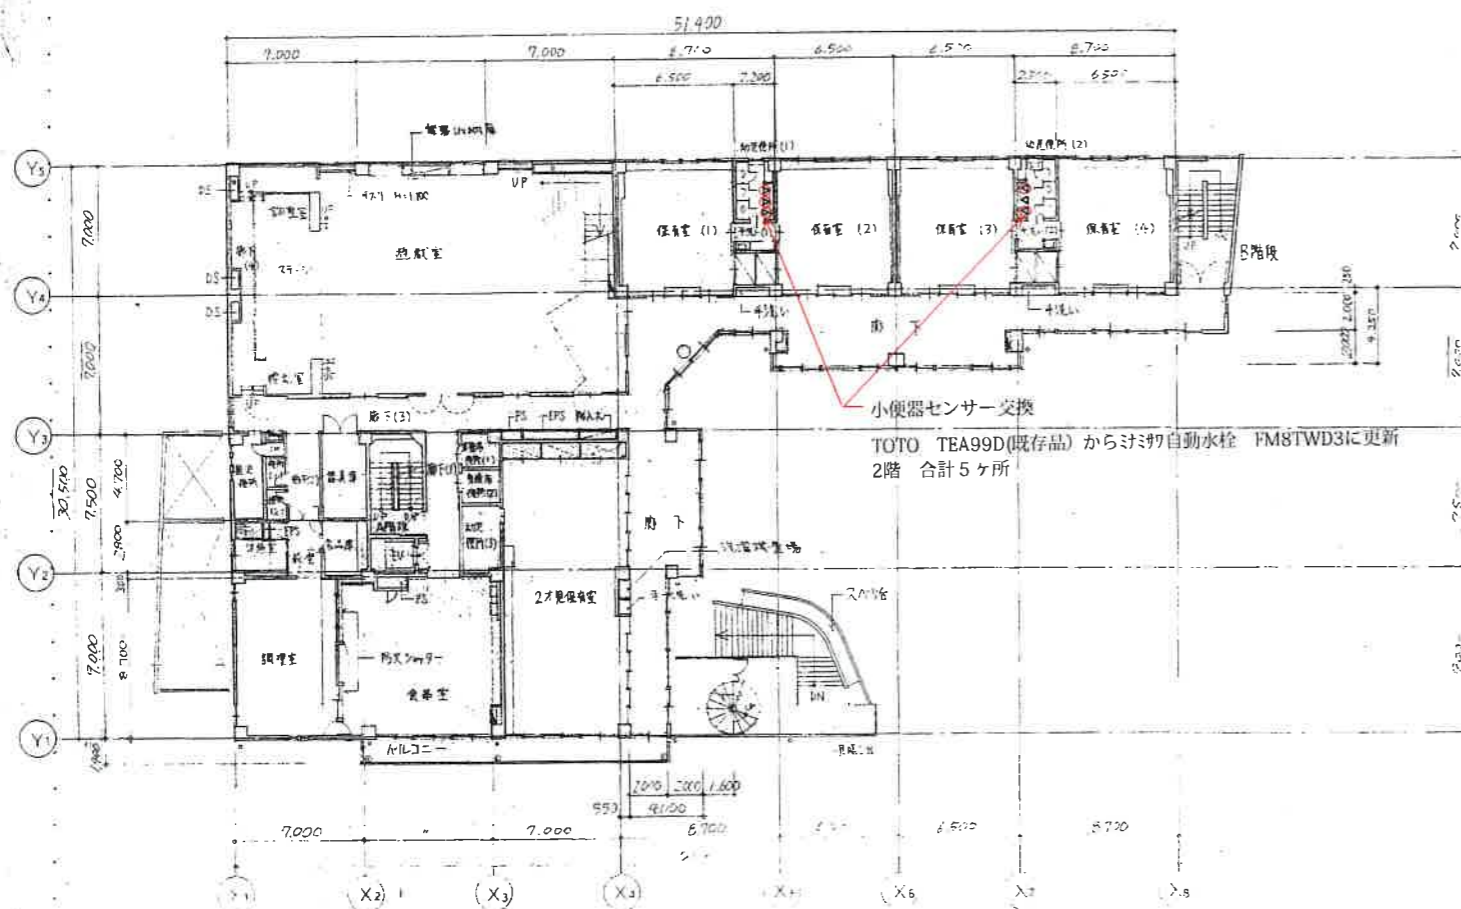


2階平面図

S=1/200

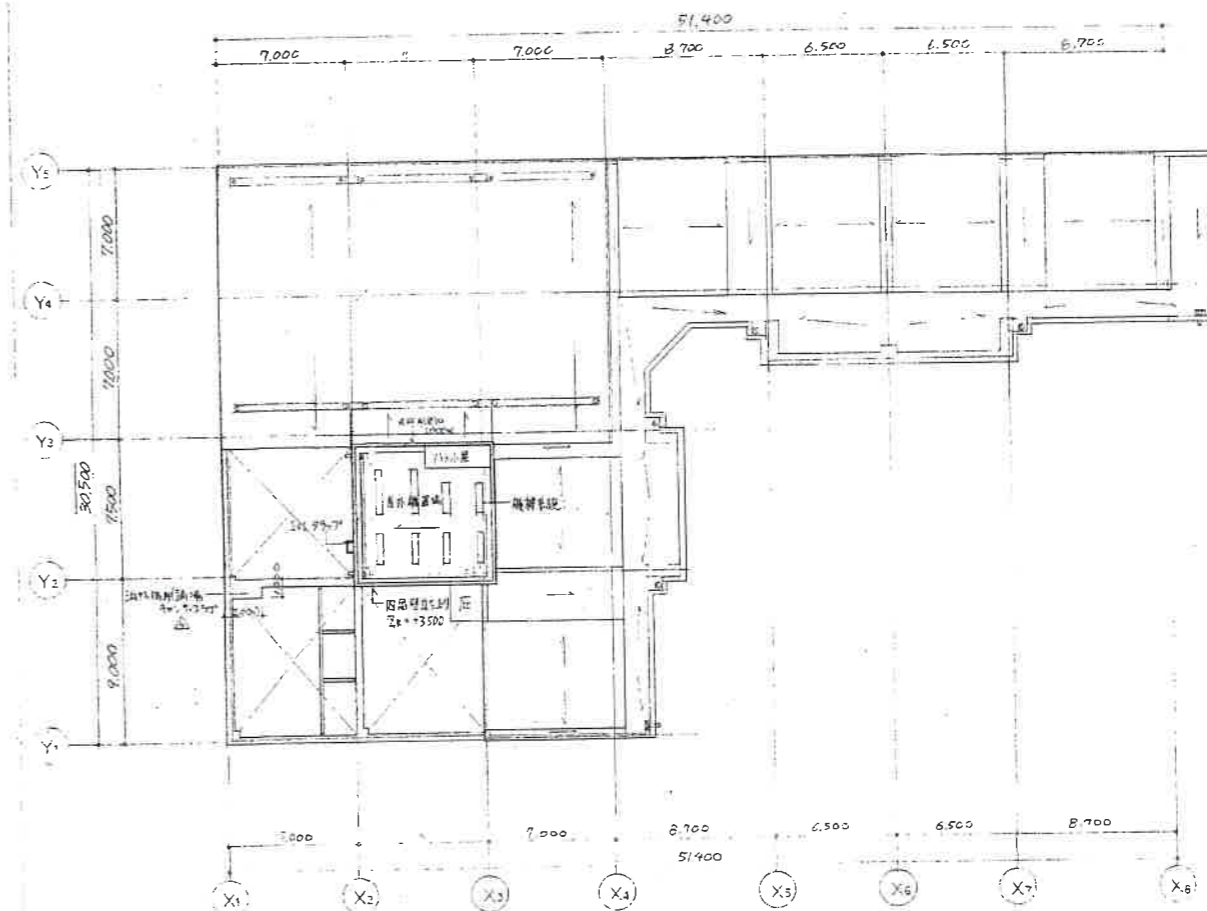

1階平面図

S=1/200

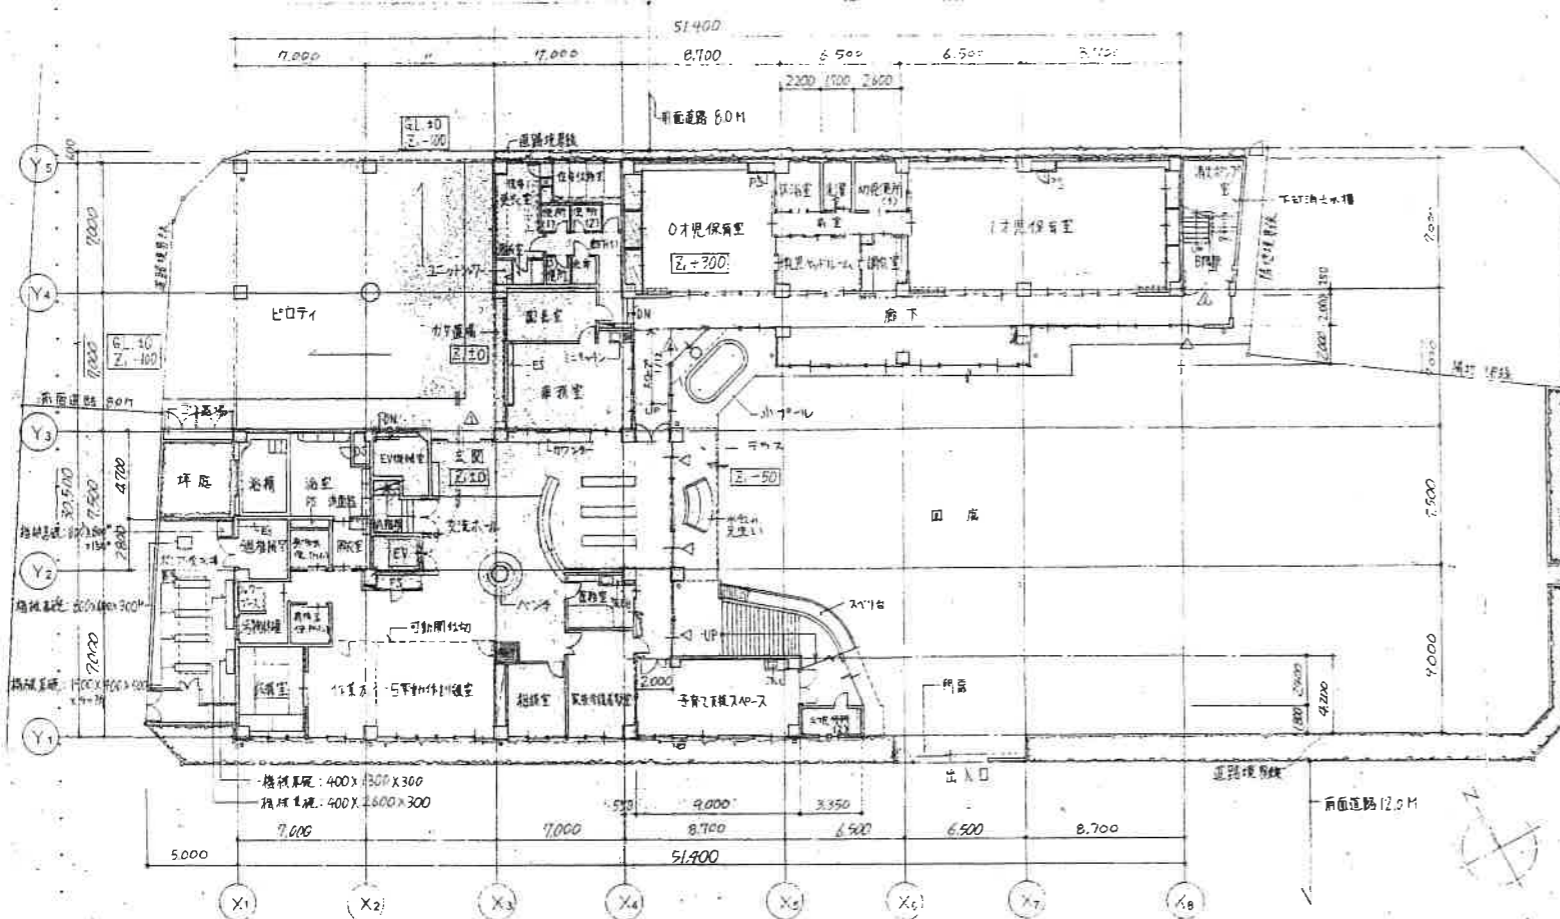

3階平面図

S=1/200

